

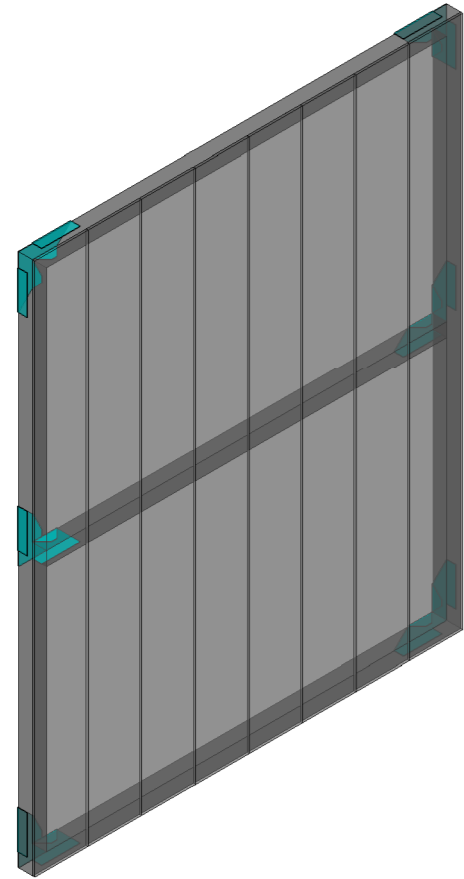


ISO VIEW ON OUTSIDE FACE  
1/25

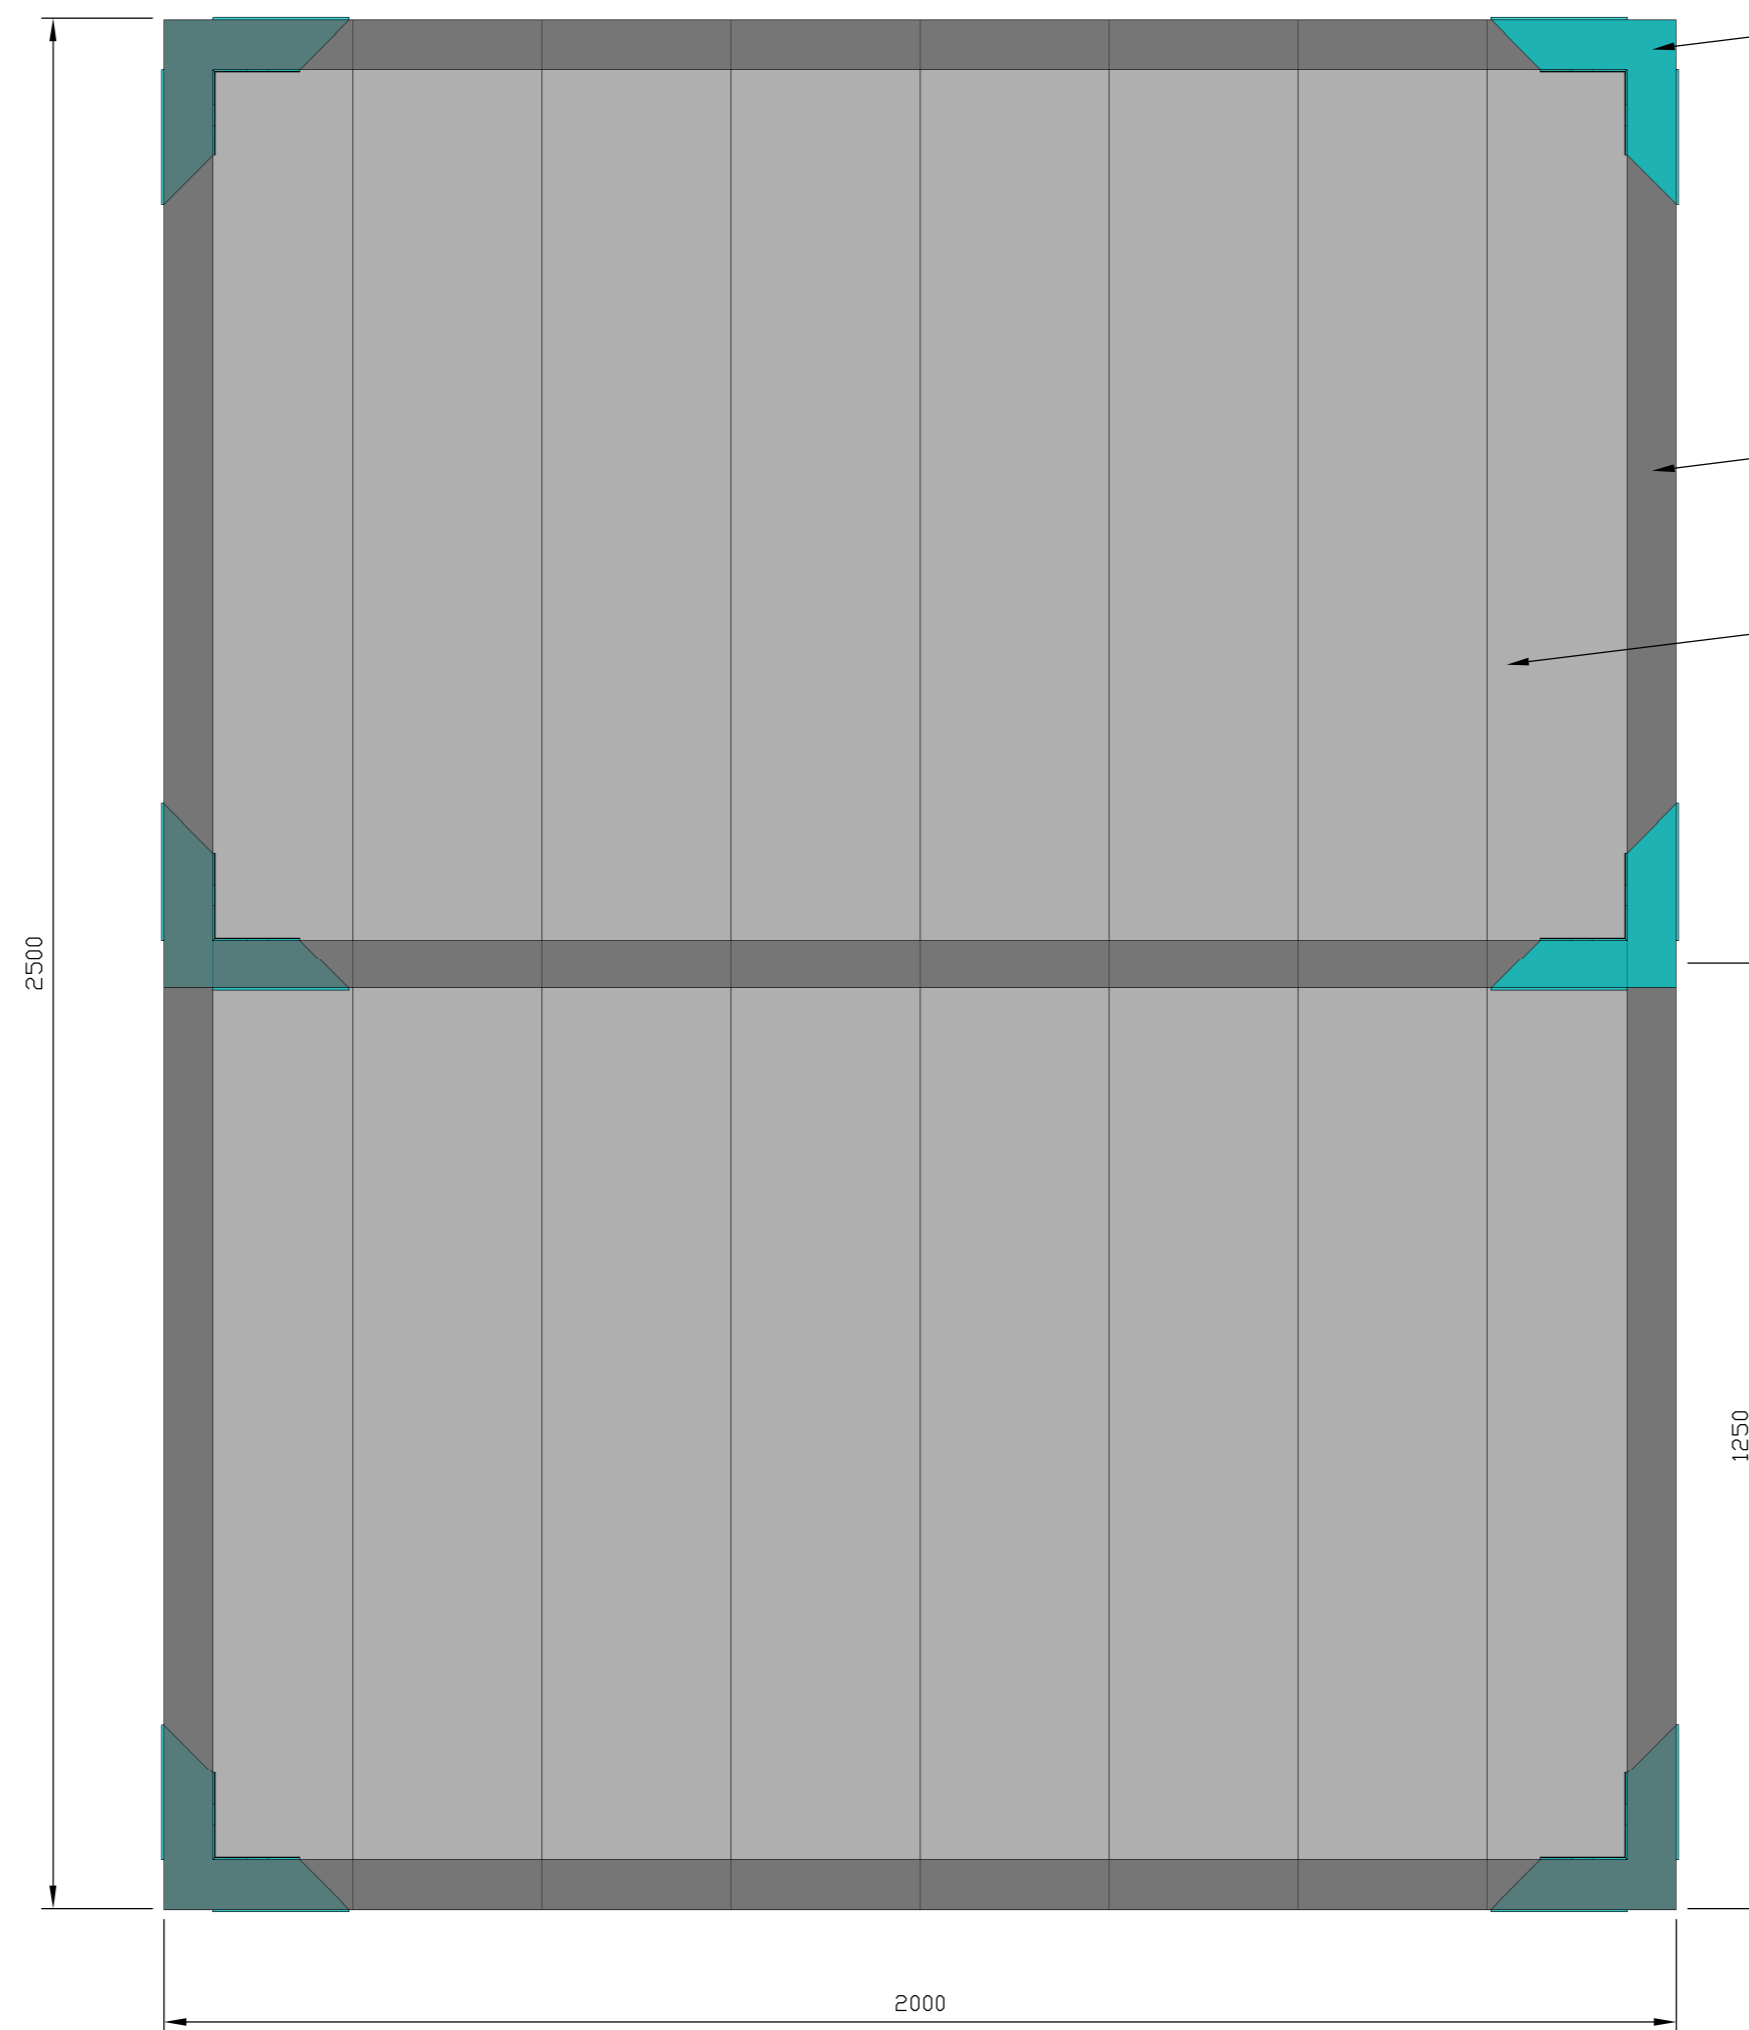

ISO VIEW ON INSIDE FACE  
1/25

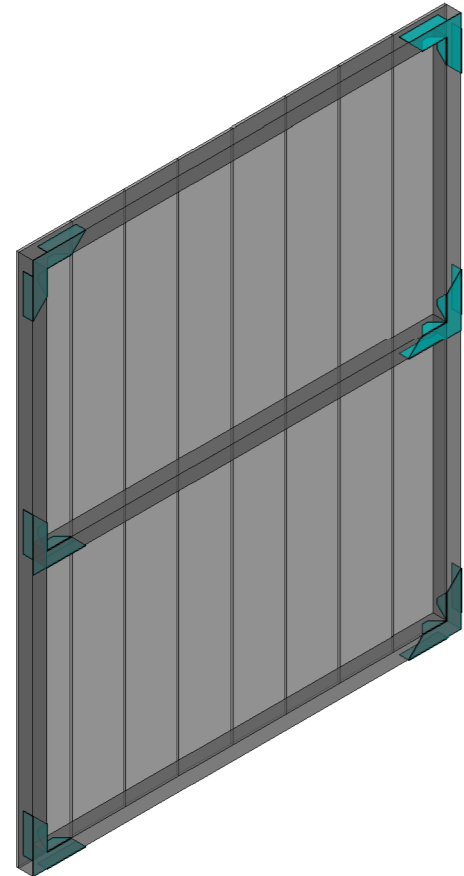

VIEW ON INSIDE FACE

**NOTES:**  
 DIMENSION SUBJECT TO CHANGE UPON DESIGN REVIEW  
 WELDED CONSTRUCTION  
 - 3mm SMOOTH FILLET WELD ALL ROUND.  
 - REMOVE BURRS AND SHARP EDGES.

6 OFF STANDARD STEEL CORNER STRENGTHENERS RIVETED IN POSITION

65x65x5 SQ.H.S. FRAMEWORK

8 OFF 250x10x2500 PVC STRIPS



Unit 1, Beech Hill Industrial Park Hammond Road,  
 Knowsley Industrial Park, Liverpool, Merseyside L33 7UL.  
 Tel: 0870 950 57 88 Fax: 0870 950 79 33  
 enquiries@bloknmesh.com

The copyright in this drawing belongs to Blok 'N' Mesh Ltd and should not be copied or shown to third parties without the express permission of Blok 'N' Mesh Ltd.

DATE	19/10/2012	
SCALE	1:10	@A2
DRAWN	CDV	
CHECKED	G. CHAPMAN	
APPROVED	G. CHAPMAN	

TITLE  
 REUSE-A-WALL  
 STANDARD STRAIGHT PANEL

DRAWING No. L121019-RAW-DT-01

Revision —